


A. CLARK

e-mail aclark2@btinternet.com


External View of Wardrobe

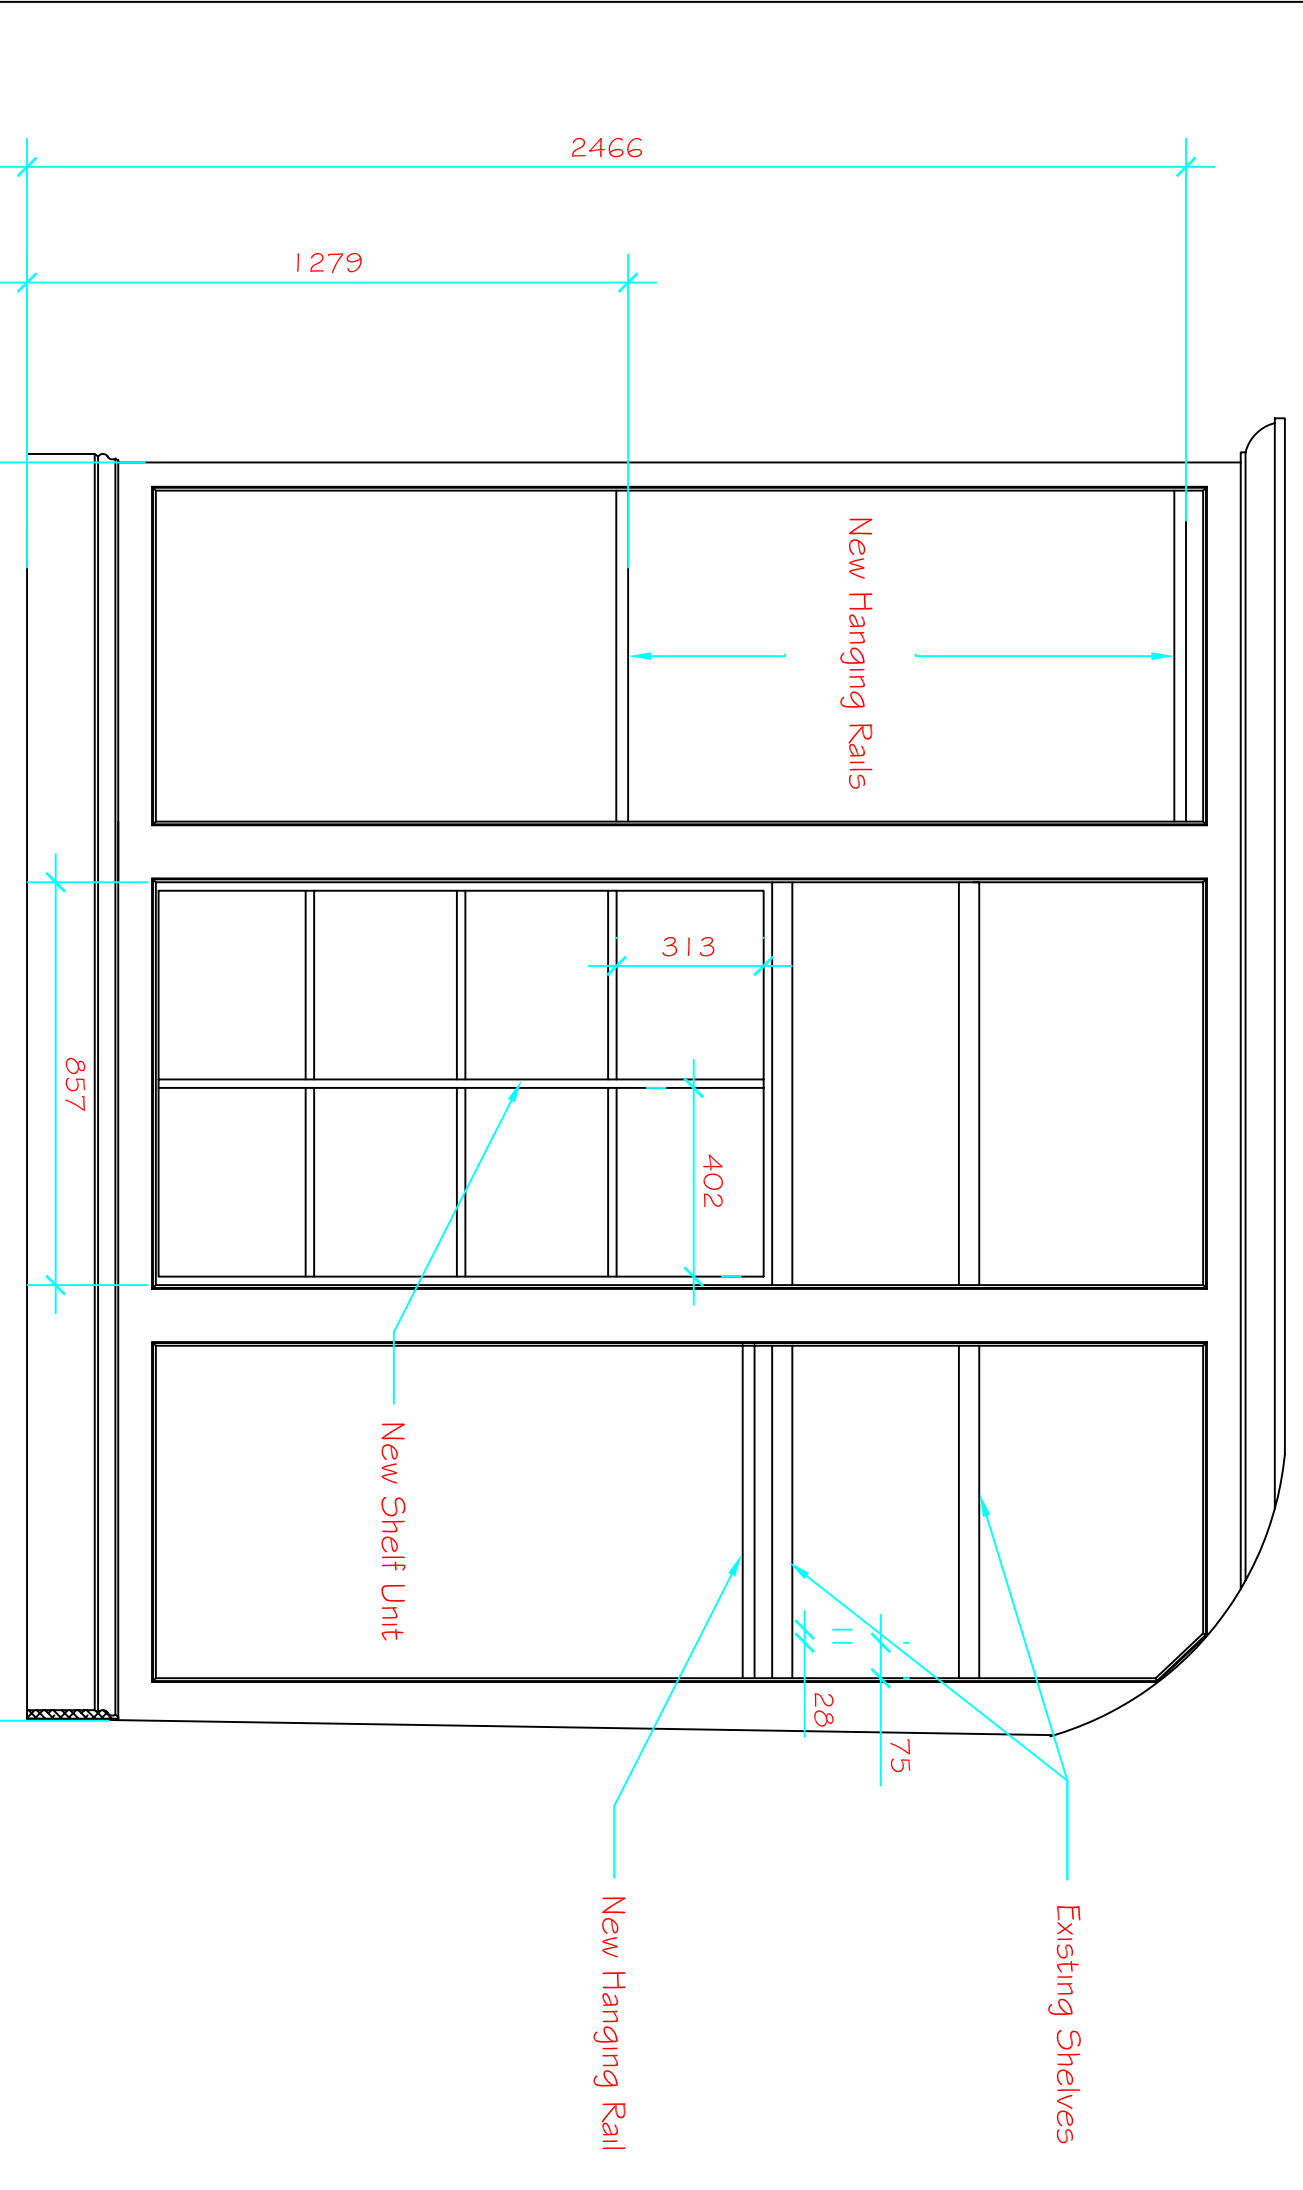

A. CLARK

e-mail aclark2@btinternet.com


Internal Front Elevation
Wardrobe

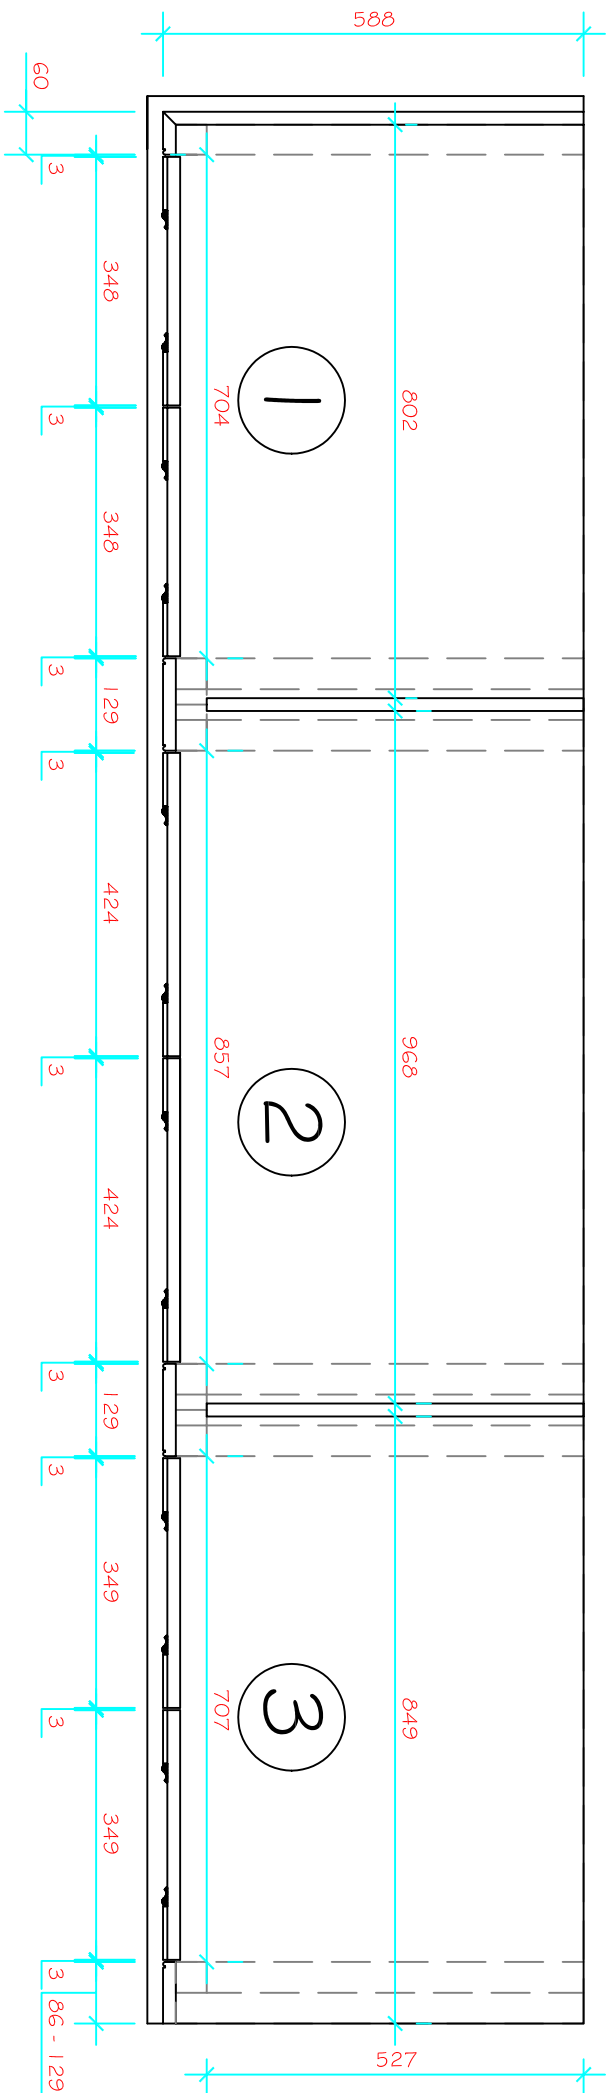


A. CLARK

e-mail aclairk2@btinternet.com

Plan Section

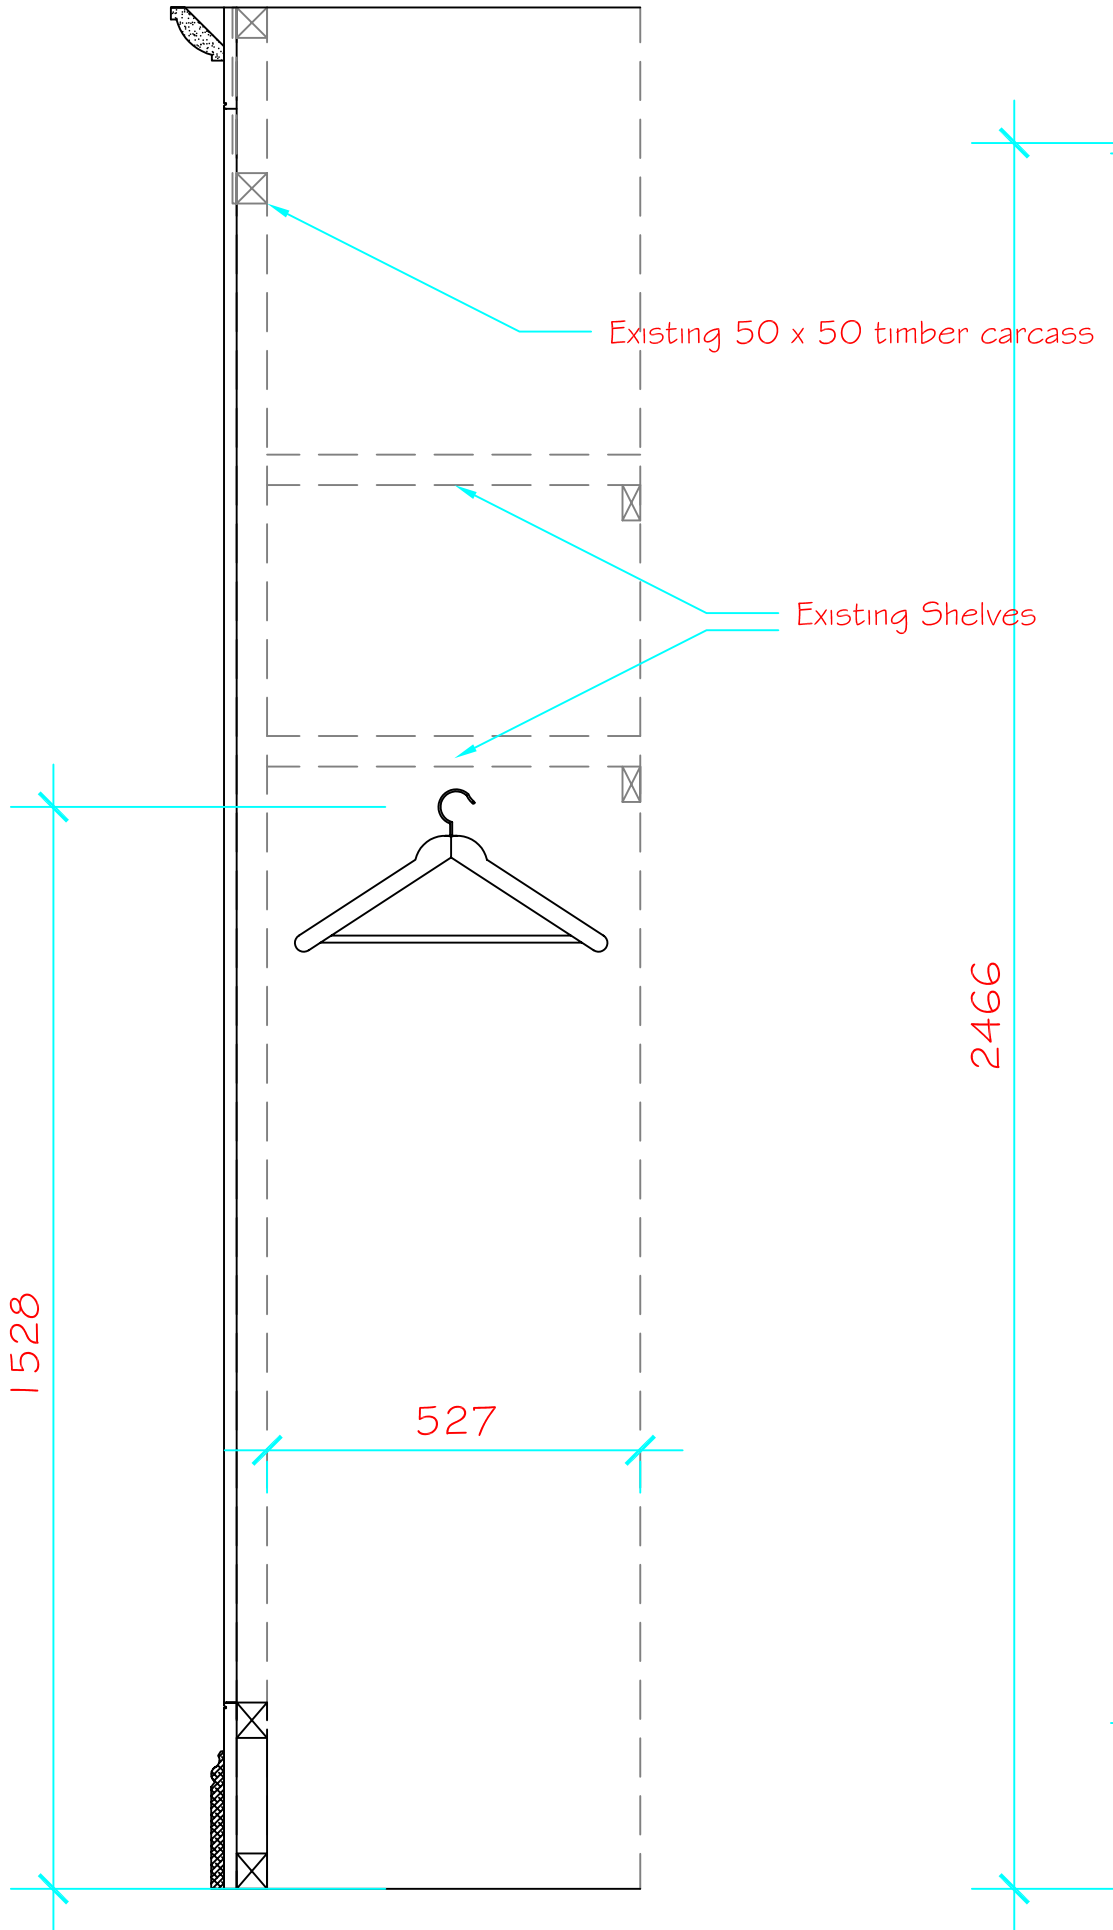

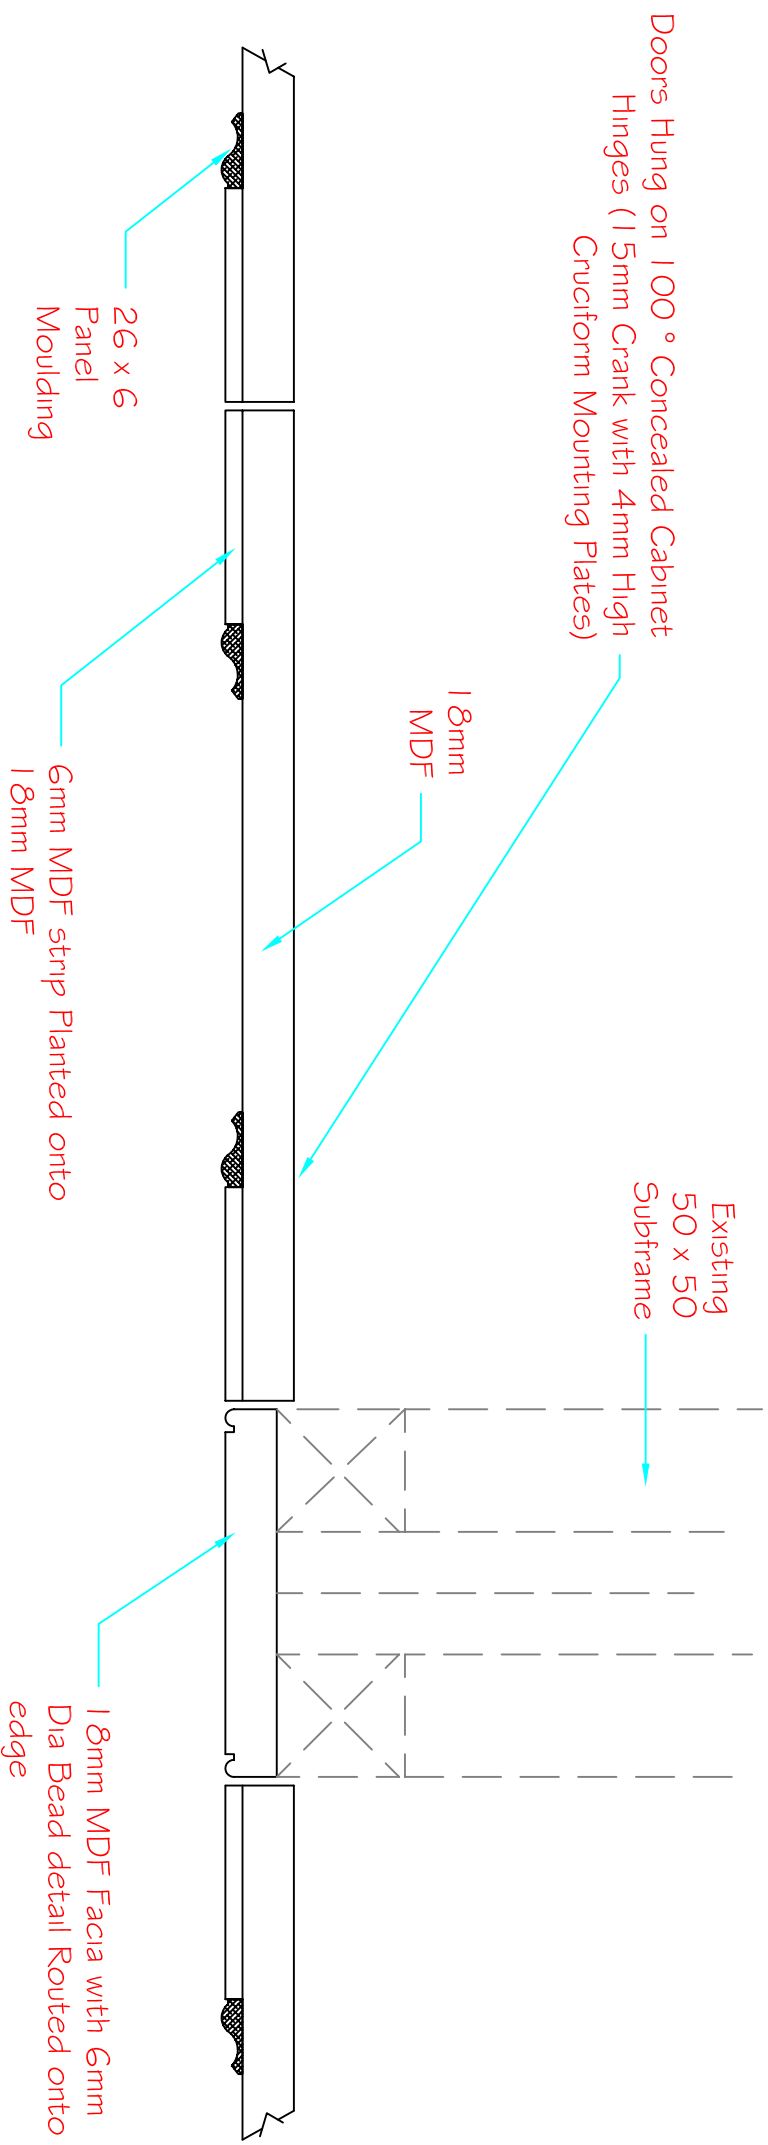

Material/Cutting List (Estimated Dims for Material Qty Order)

Item No	Part Description	Qty	Material	Thickness	Length	Width	Sheet No	Rups	Notes	Cut
	Carcass									
1	End Panel	1	MDF	18mm	2440	610	1	1	Miter	
2	Shelves	2	MDF	18mm	1900	570	2	2	/	
3	Vertical Face Pieces	2	MDF	18mm	2440	129	3	2	Bead 2 edges	
4	End Vertical Face Pieces	2	MDF	18mm	2440	60	3	2	Bead 1 edge	
5	Top Face Piece	2	MDF	18mm	2440	143	3	1	Bead 1 edge	
6	Bottom Face Piece	2	MDF	18mm	2440	330	3	1	Bead 1 edge	
7	Internal Vertical Divider	1	MDF	18mm	2440	570	1	1	/	
8	Internal Vertical Divider	1	MDF	18mm	1585	570	3	1	/	
	Doors									
9	Right Bay	2	MDF	18mm	2260	352	4	2	/	
10	Center Bay	2	MDF	18mm	2260	429	4 # 5	2	/	
11	Left Bay	2	MDF	18mm	2260	352	5	2	/	
12	Top Rail Strips	18	MDF	6mm	352-429	75	A	3	/	
13	Stile Rail strips	12	MDF	6mm	2260	75	A	12	/	
14	Bottom/Mid Rail Strips	12	MDF	6mm	352-429	220	B	2	/	
15	Panel Moulding	N/A	SW	7mm	30m	26mm	N/A	N/A	30m total	
	Internal Shelf Unit									
16	Top/Bottom	2	MDF	18mm	860	500	6	1	/	
17	Sides	2	MDF	18mm	1585	500	6	2	/	
18	Vertical Divider	1	MDF	18mm	1585	500	7	1	/	
19	Horizontal Divider	4	MDF	18mm	1585	500	7 # 8	4	/	
20	Back	1	MDF	6mm	1585	860	B	1	/	
	Misc Timber									
21	Cornice	N/A	SW	75mm	3.3m total	N/A	N/A	N/A	2.7 minimum length	
22	Skirting	N/A	SW	22mm	3.3m total	195mm	N/A	N/A	2.7 minimum length	
23	Timber Batten	N/A	SW	22mm	2.7m	45mm	N/A	N/A	5 @ 2.7m	

A. CLARK

e-mail aclark2@internat.com

Material List (Estimated Dims)